


PENERANGAN ROOFTOP GEDUNG CIPTADANA

BEFORE



AFTER

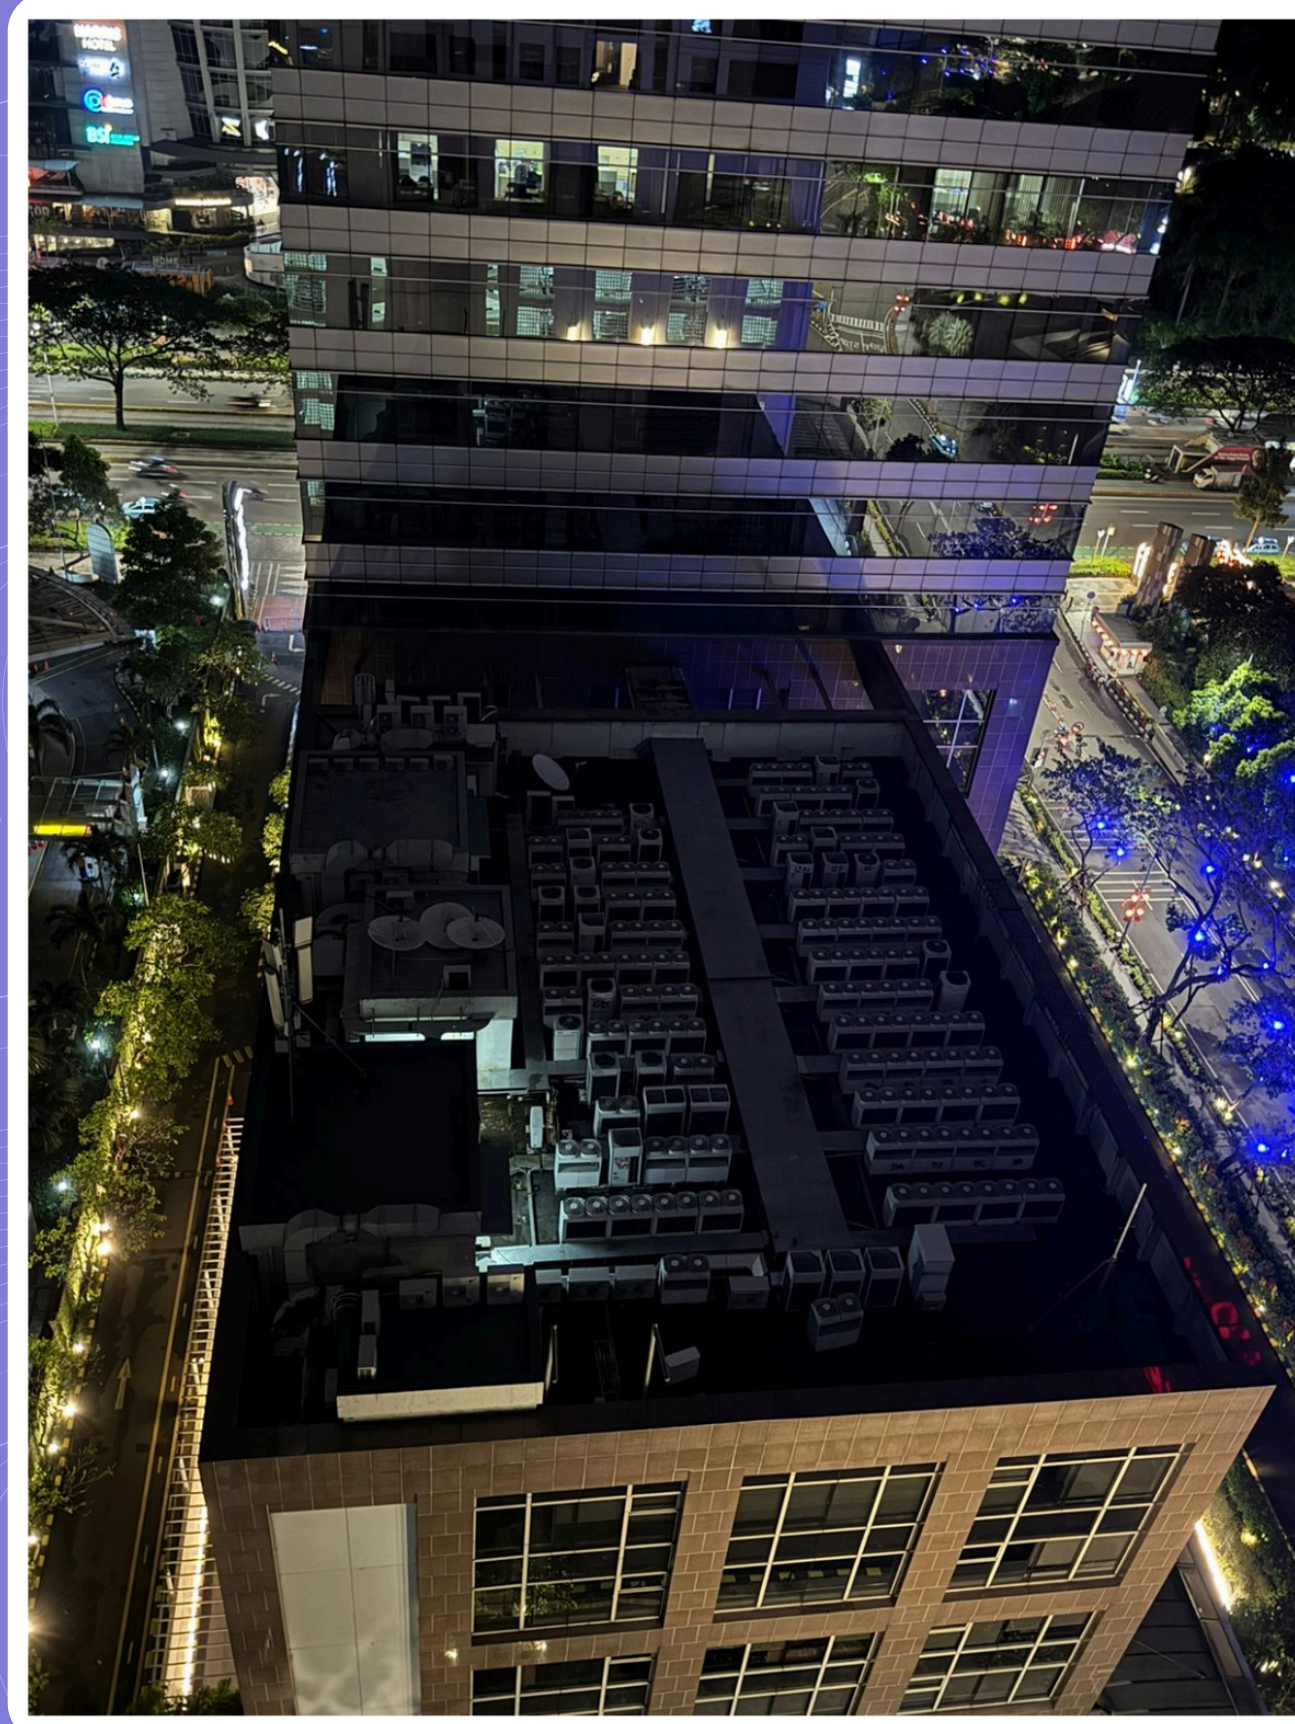